



This drawing is the property of General Authority for Military Industries (GAMI) and Invaadi. Copyright is reserved by them and the drawing is issued on the condition that it is not used, copied, reproduced, retained or disclosed either wholly or in part by or to any unauthorised persons, without previous consent in writing of General Authority for Military Industries (GAMI) or Invaadi.

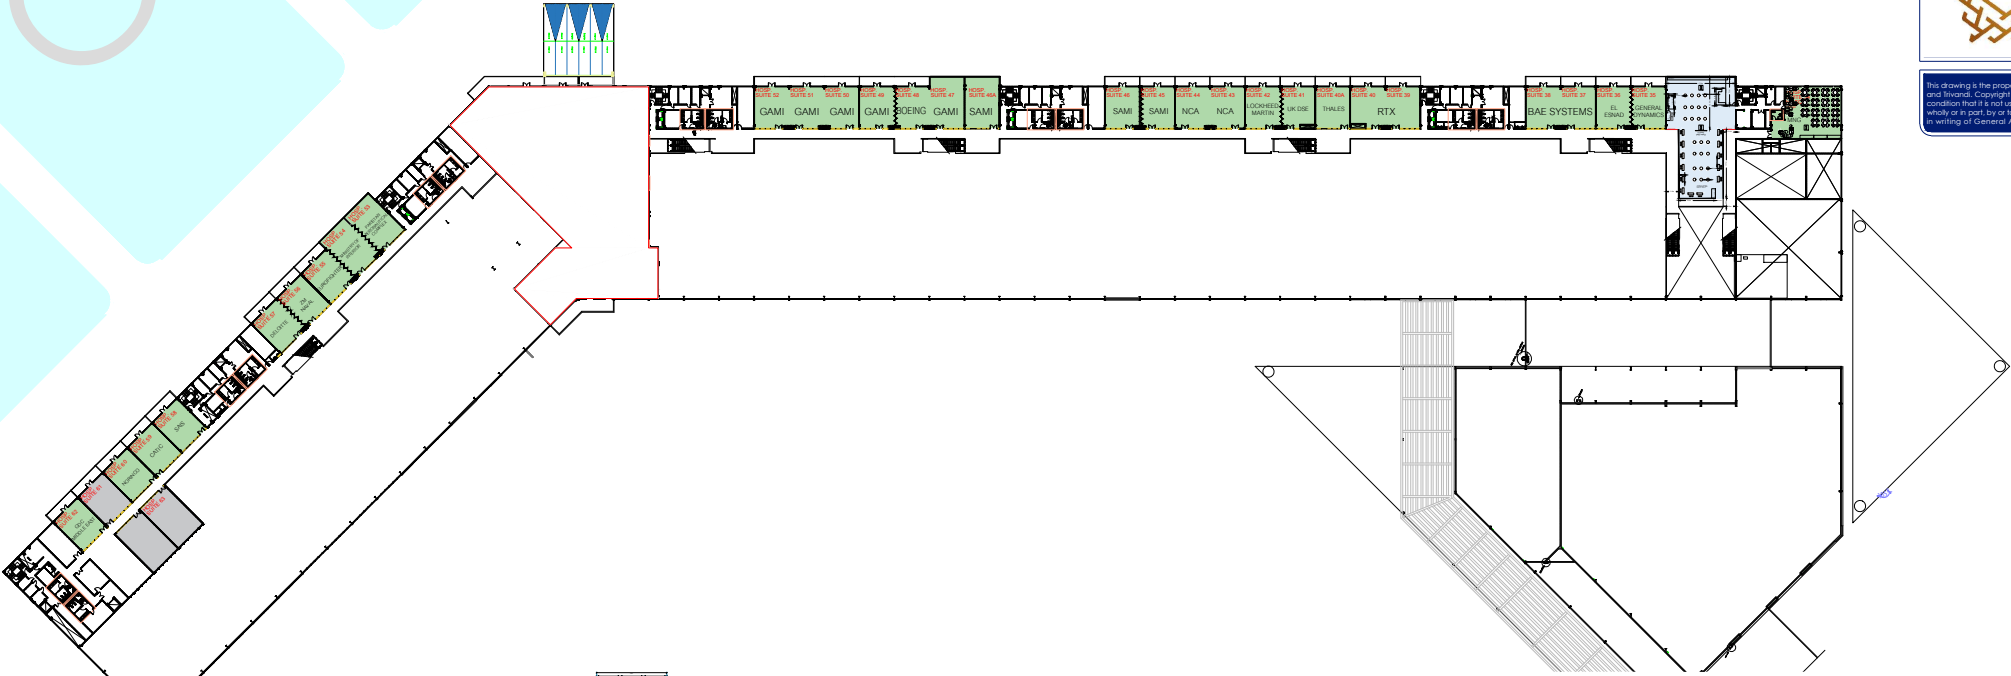

Second Floor

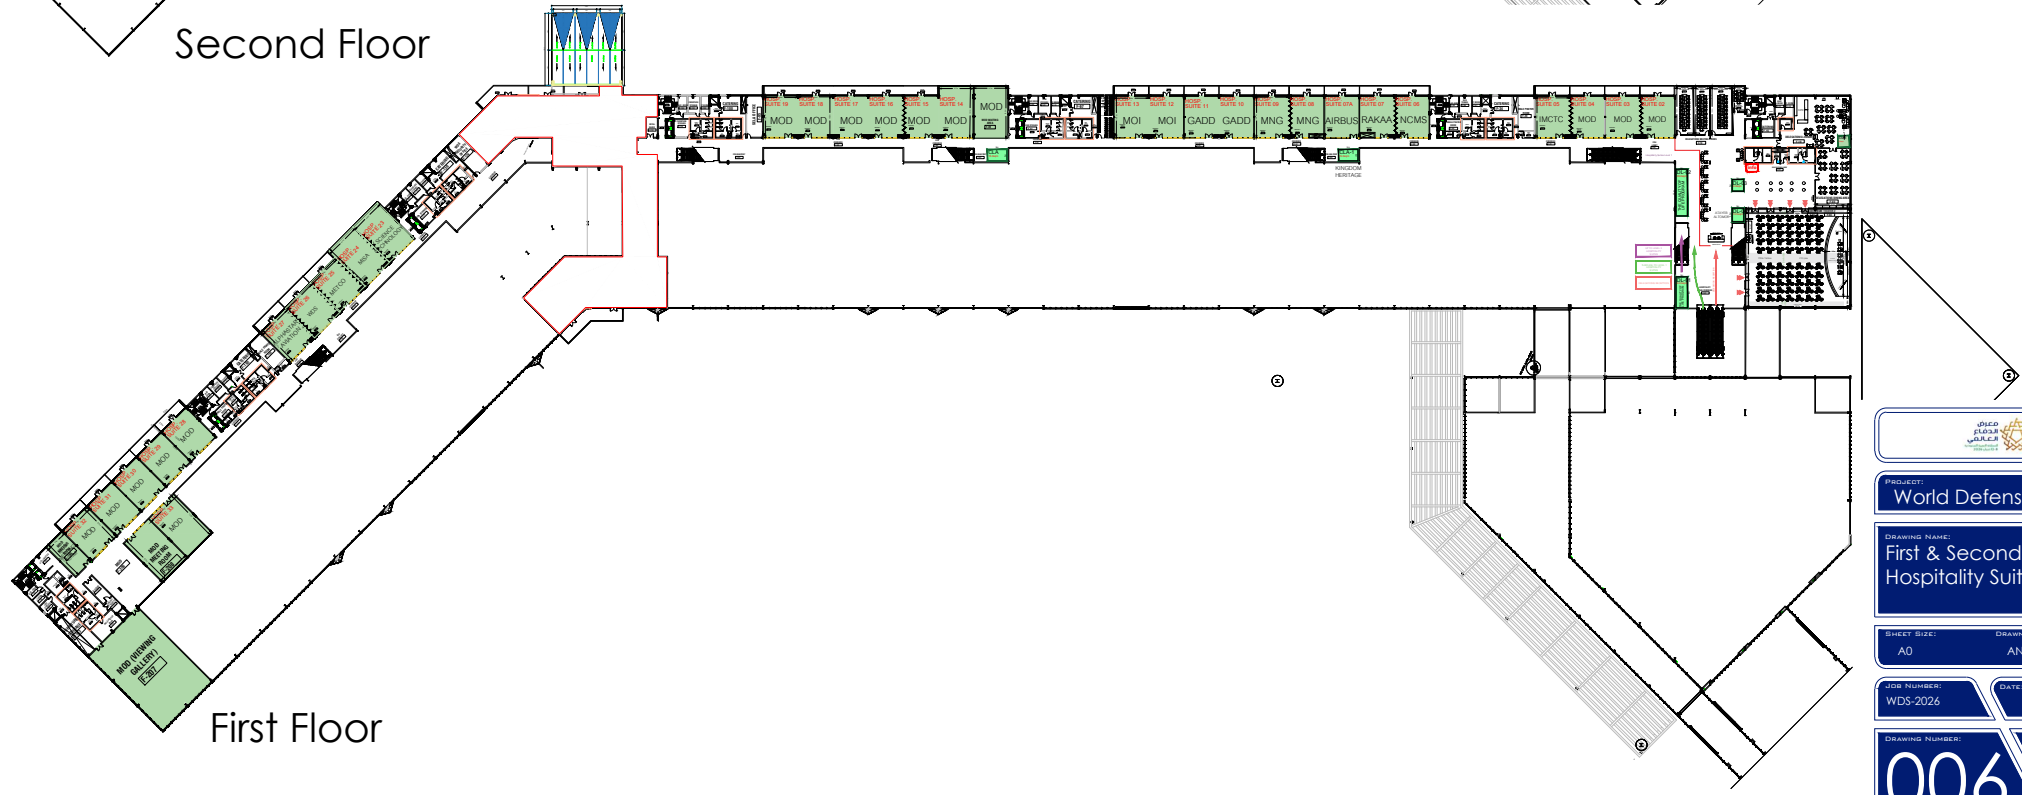

First Floor

PROJECT: World Defense Show 2026

DRAWING NAME: First & Second Floor Hospitality Suites

SHEET SIZE: A0 DRAWN BY: AN CHECKED BY: AL

JOB NUMBER: WDS-2026 DATE: FEB 2026

DRAWING NUMBER: 006 SCALE: Scaled to fit REVISION: D1 [25.01.26]